


BATAAFSE
KAMP

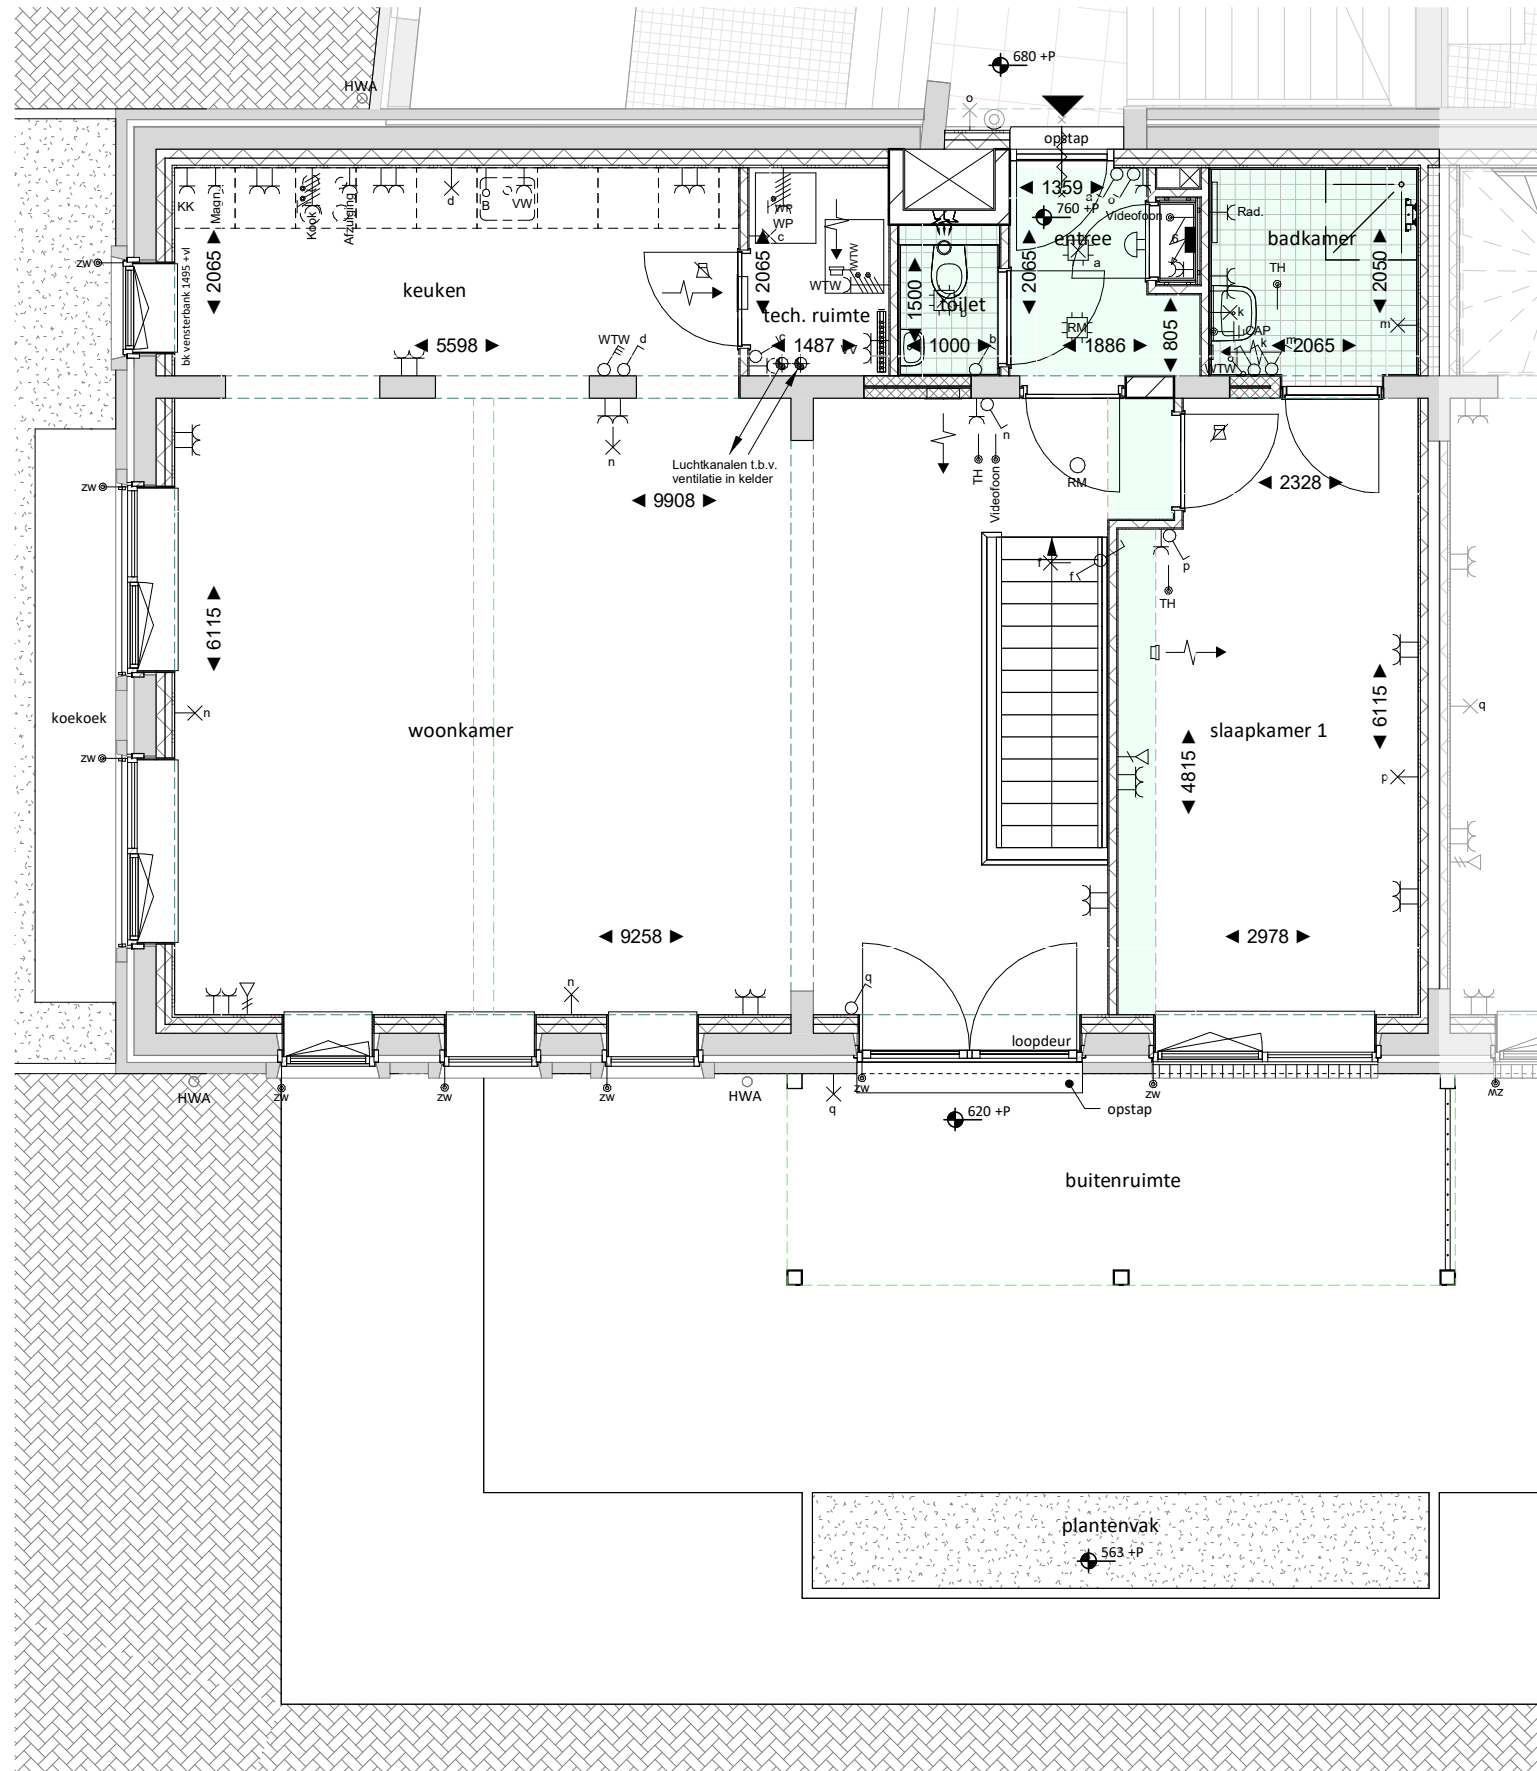

00 begane grond

1 : 75

